
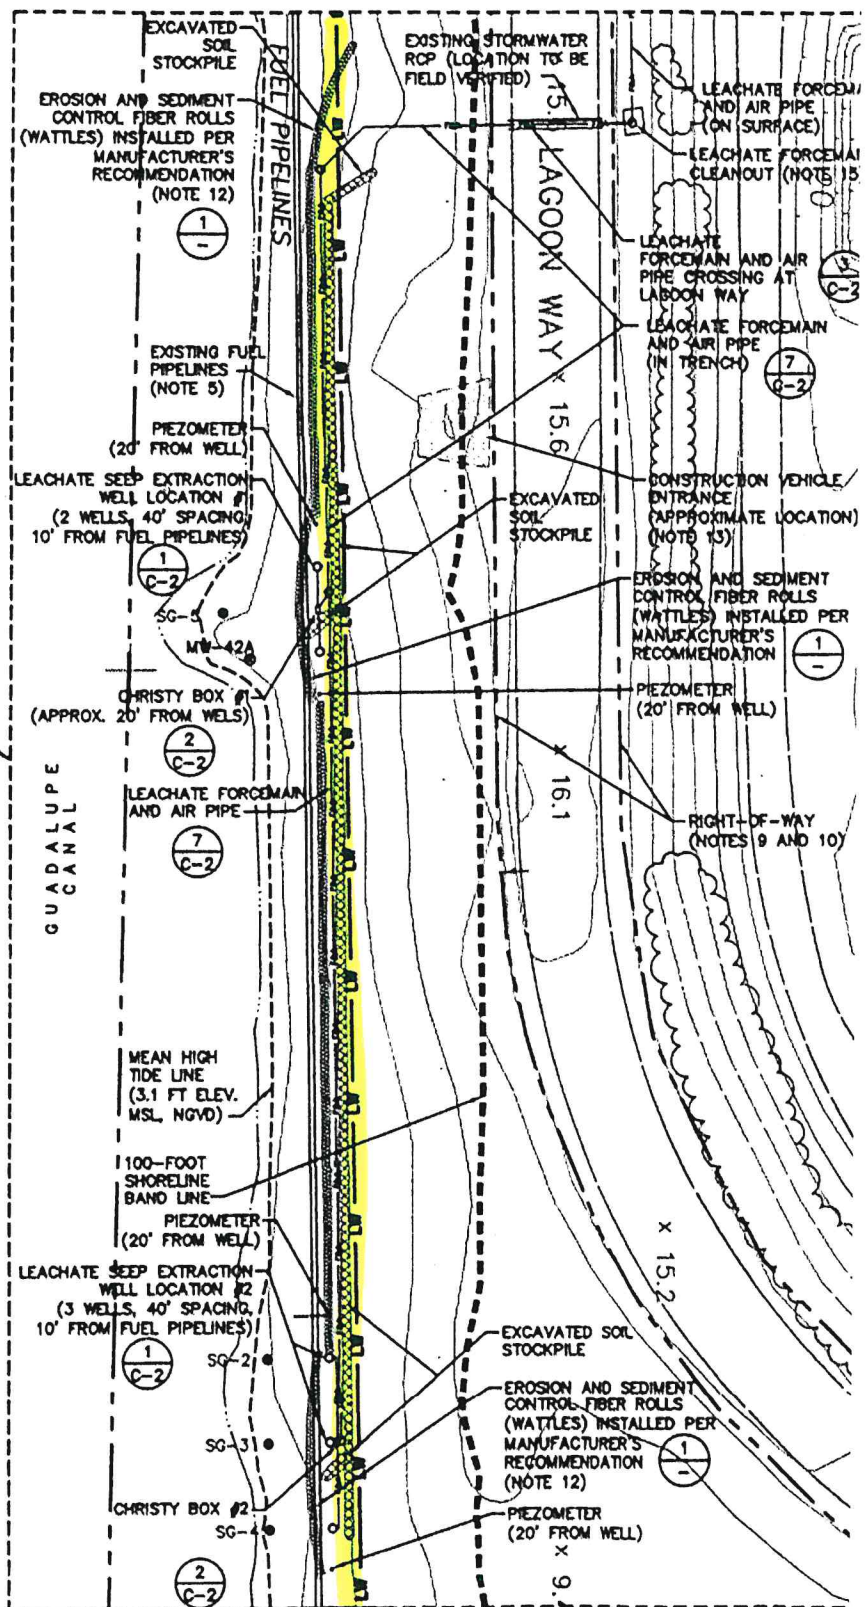


ATTACHMENT 4 E

Former Landfill Solid Waste Limits Map

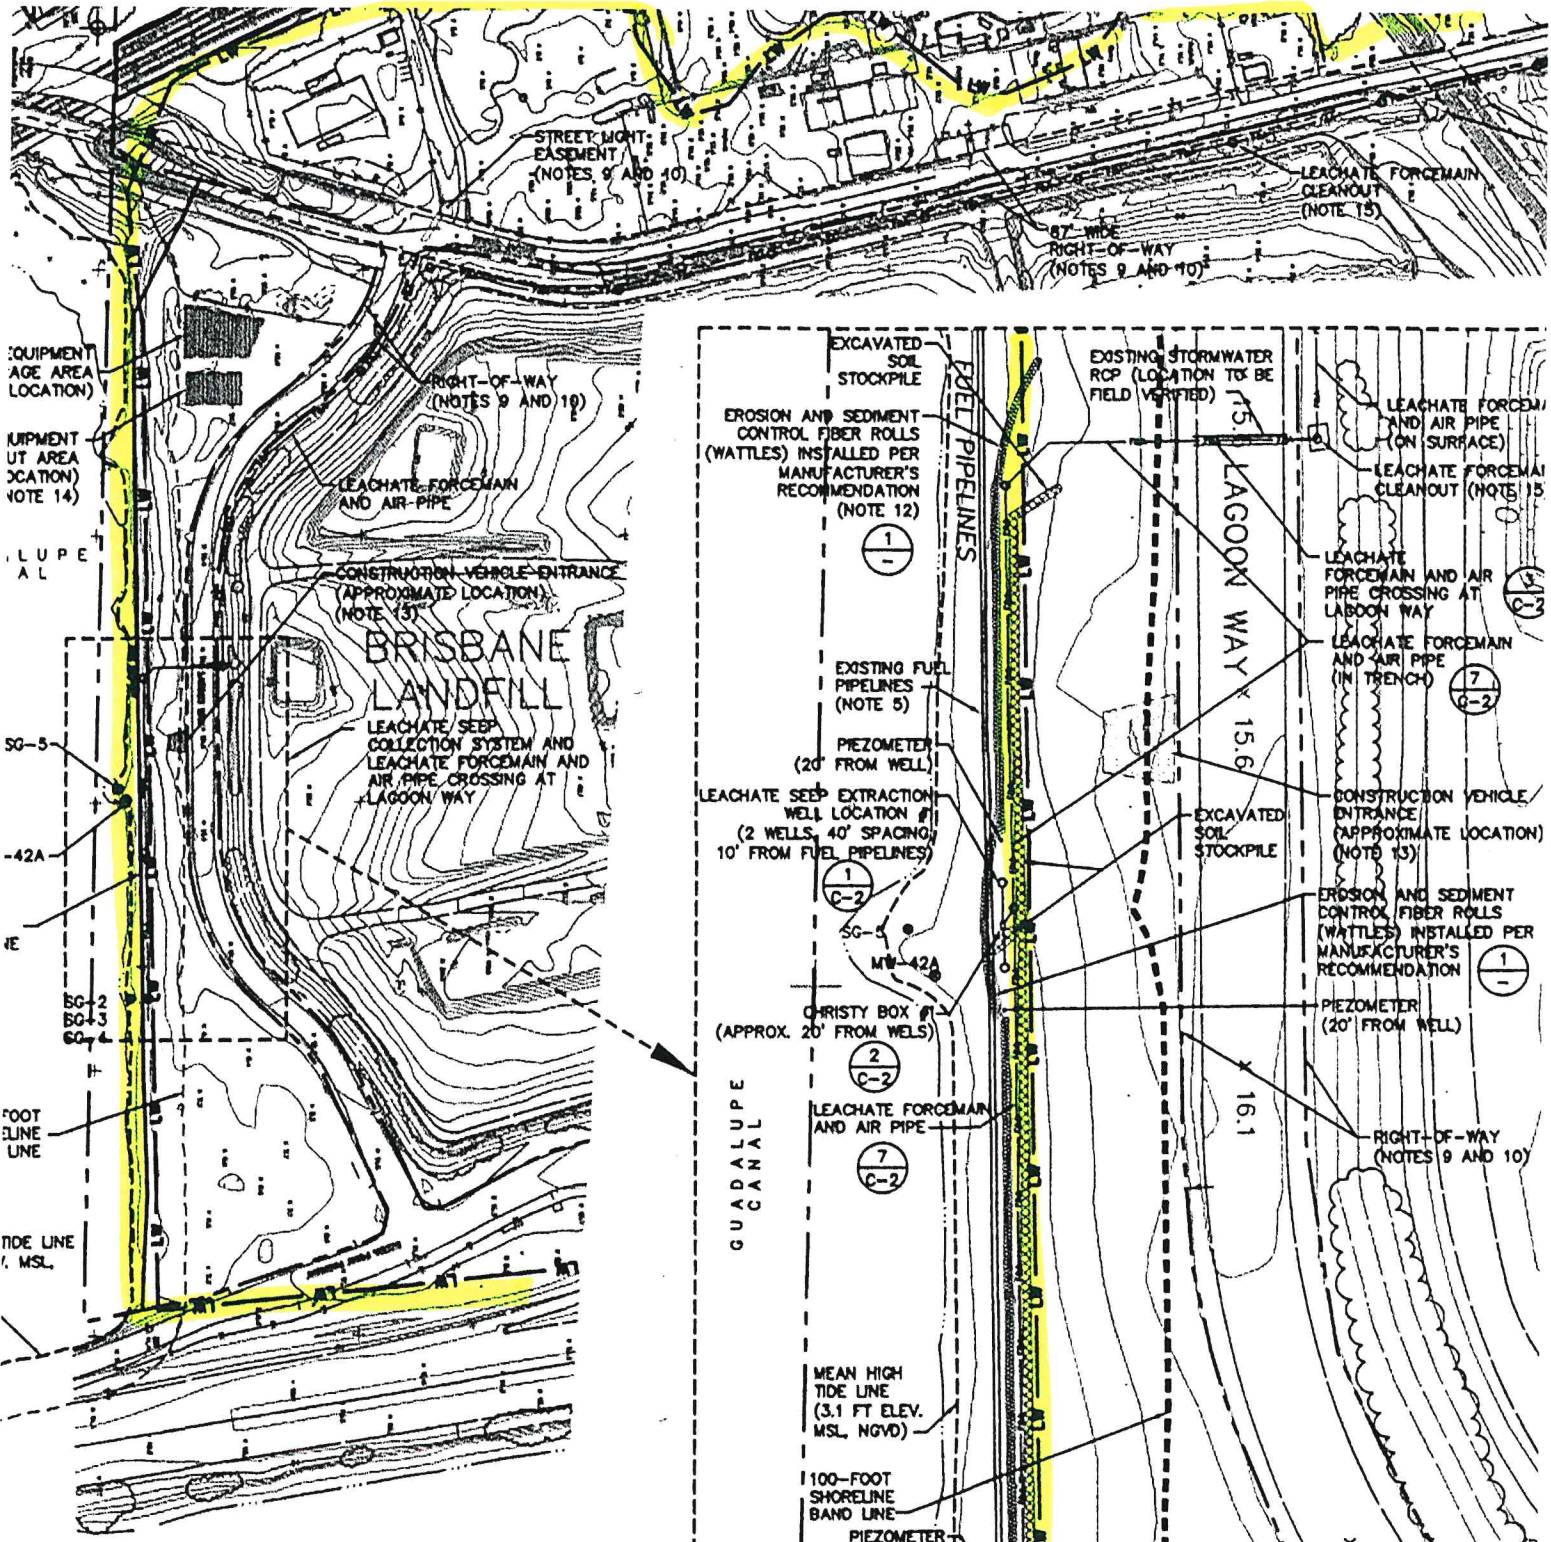

LW
 - "Limits of Waste"

LEACHATE SEEP EXTRACTION WELL SYSTEM AND LEACHATE FORCEMAIN AND AIR PIPE CROSSING AT LAGOON WAY (NOTE 3)

SCALE: 1" = 50'